




④ SIDE ELEVATION  
1/8" = 1'-0"

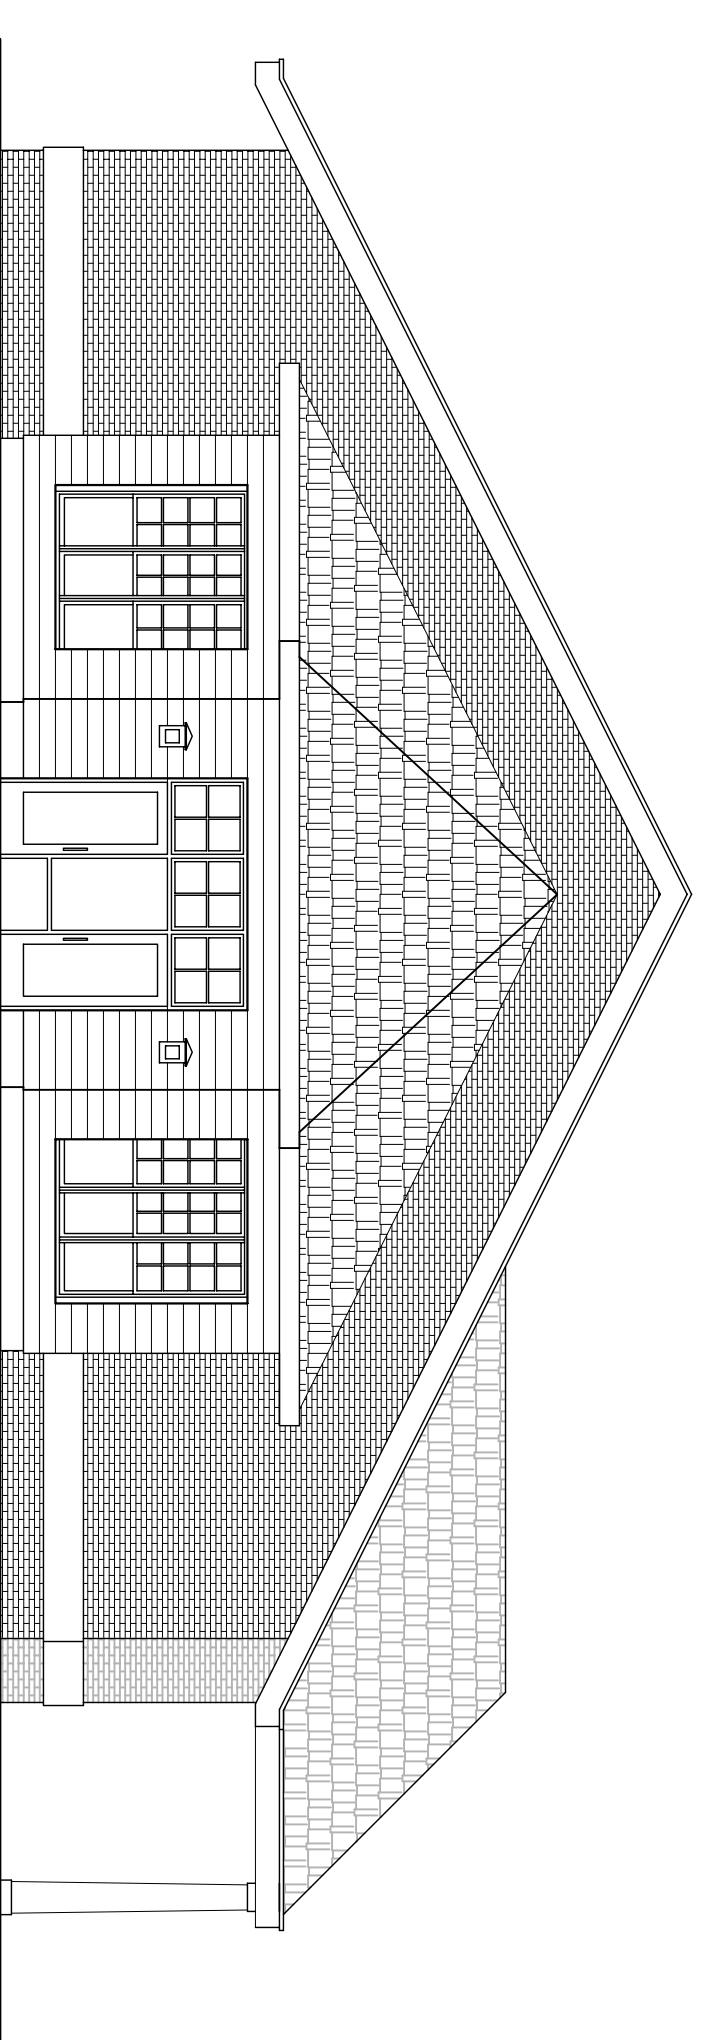

② BRUNETT AVE. ELEVATION  
1/8" = 1'-0"

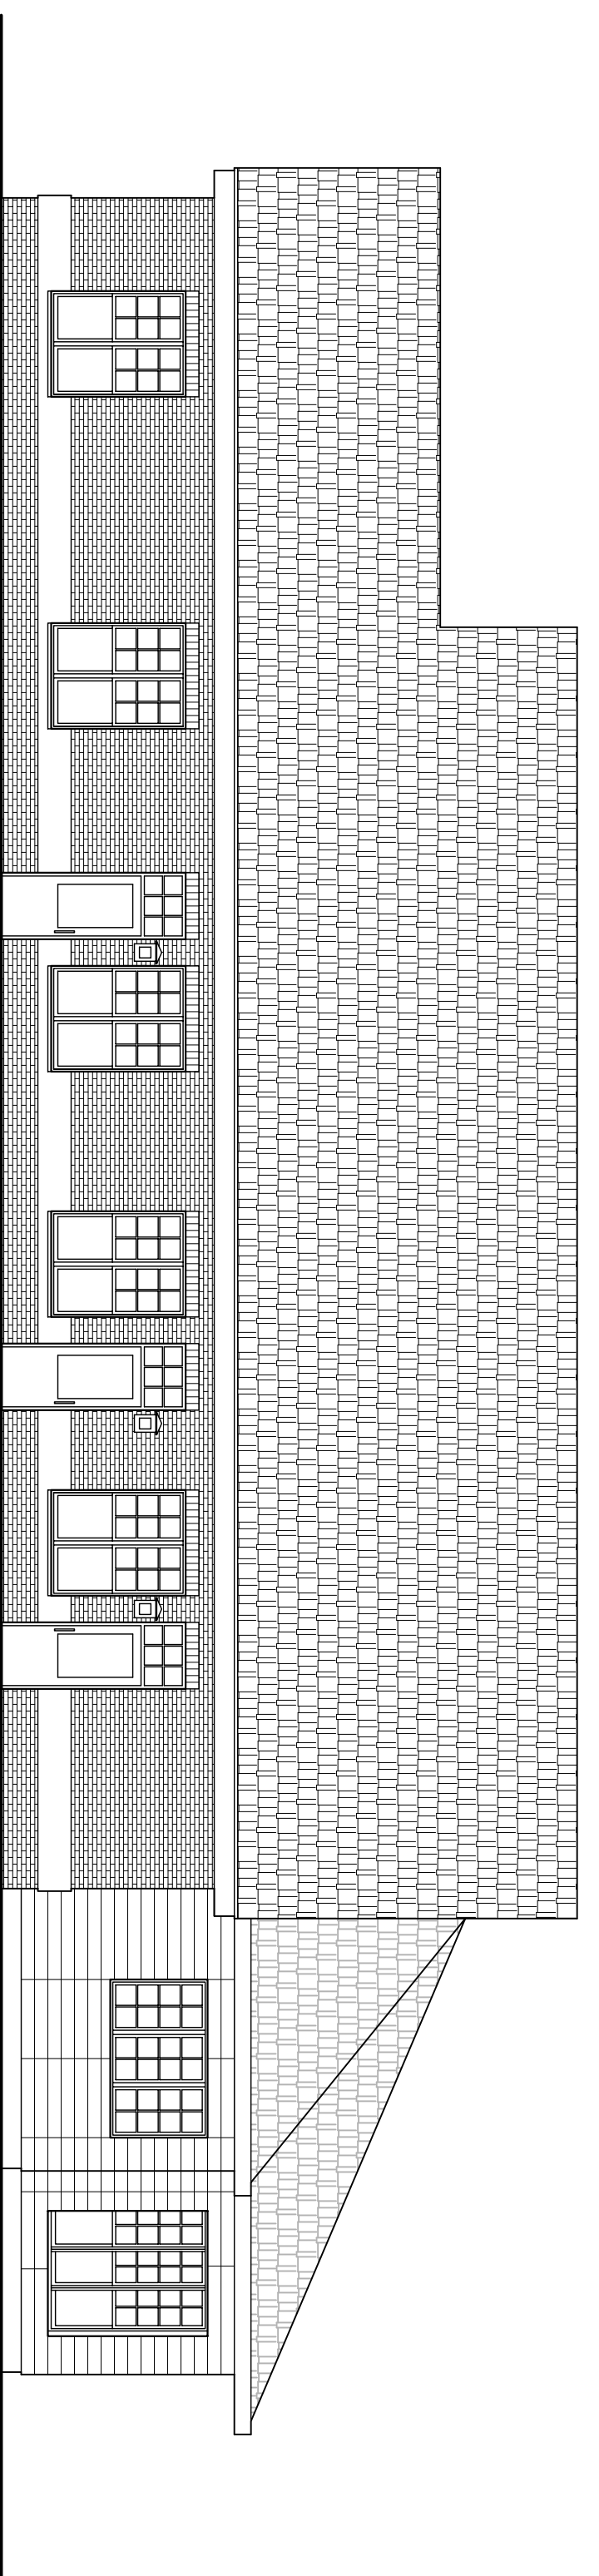

③ UNIVERSITY BLVD. ELEVATION  
1/8" = 1'-0"

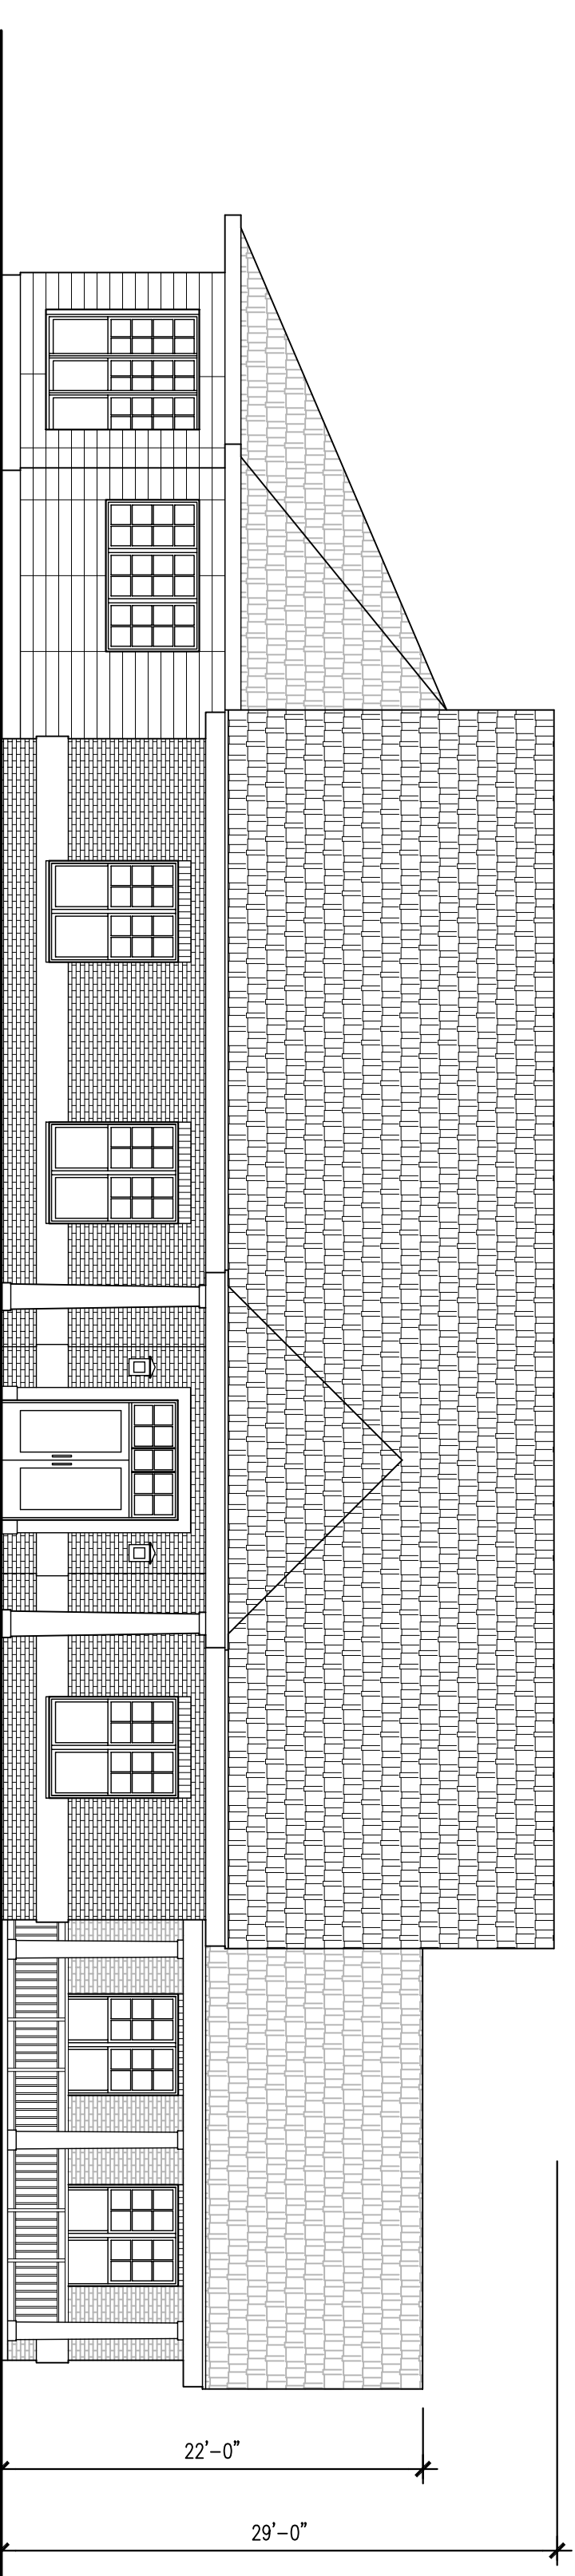

① GILMOURE DRIVE ELEVATION  
1/8" = 1'-0"