


② ROOF PLAN
1/8" = 1'-0"

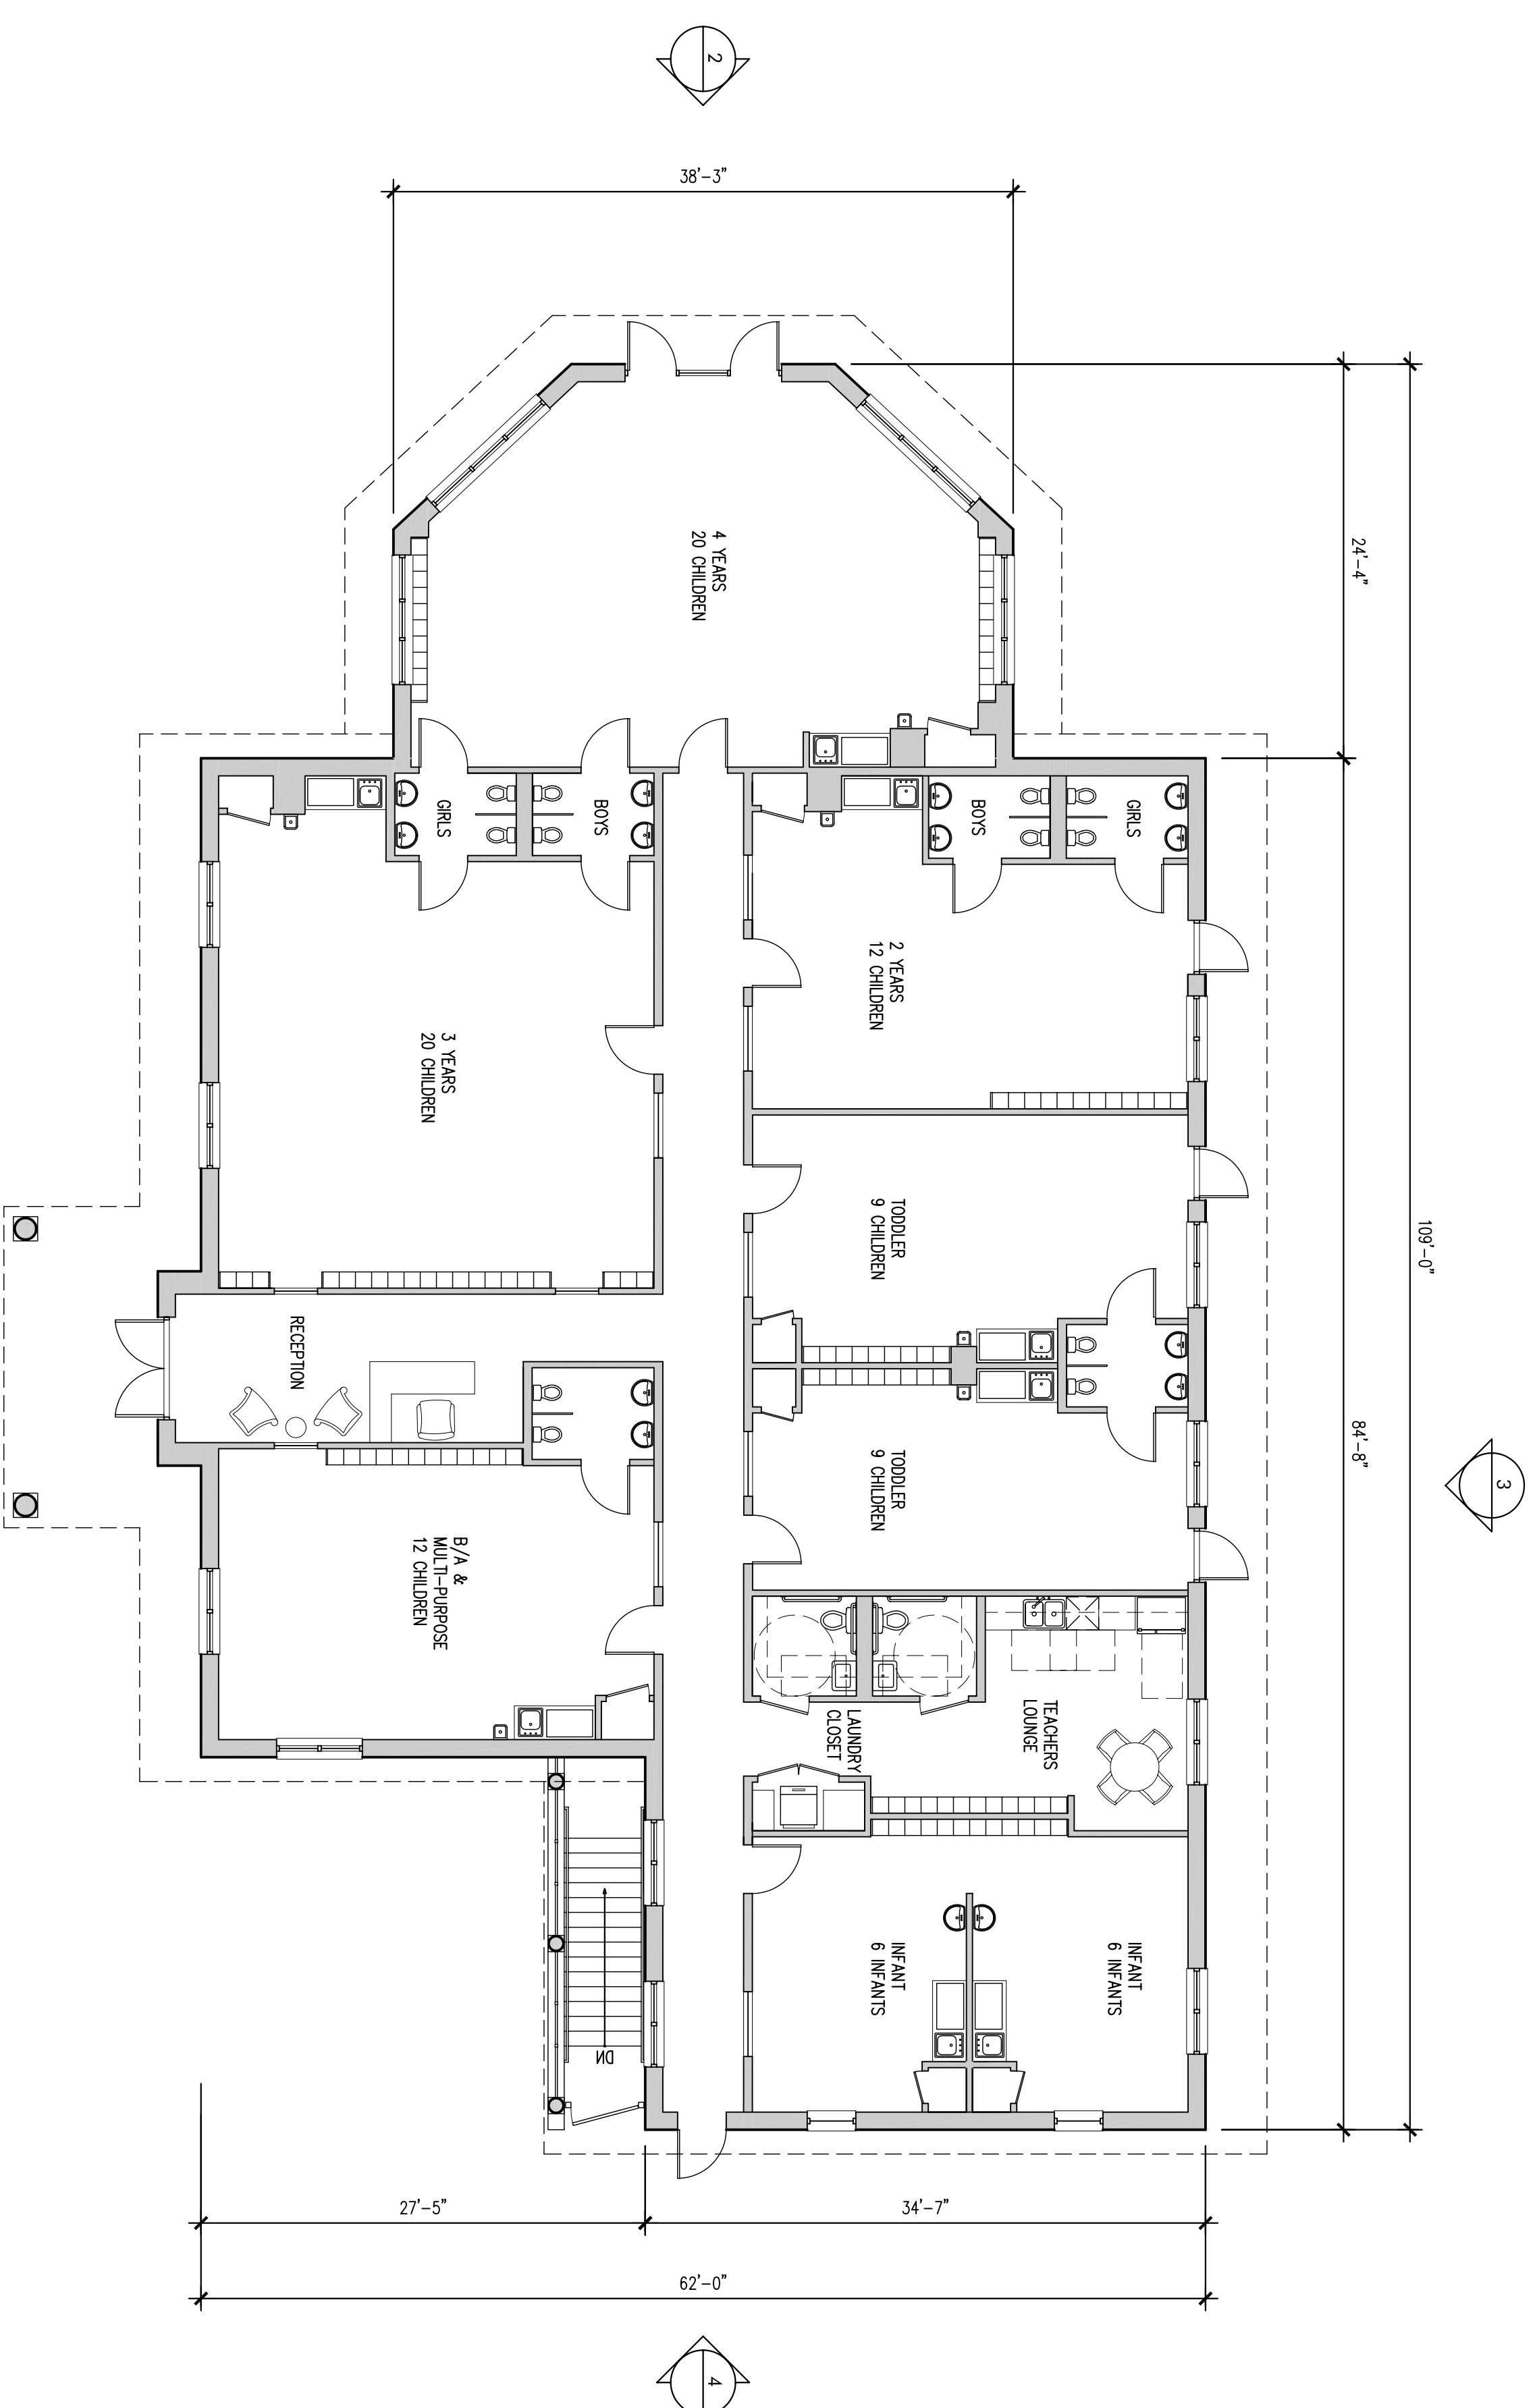

① GROUND FLOOR PLAN
1/8" = 1'-0"